


BENGUELA COVE  
WINELANDS ESTATE - HERMANUS

ERF 164

25 - 05 - 2009

2space  
dSPACE

ARCHITECTS  
INTERIOR DESIGN

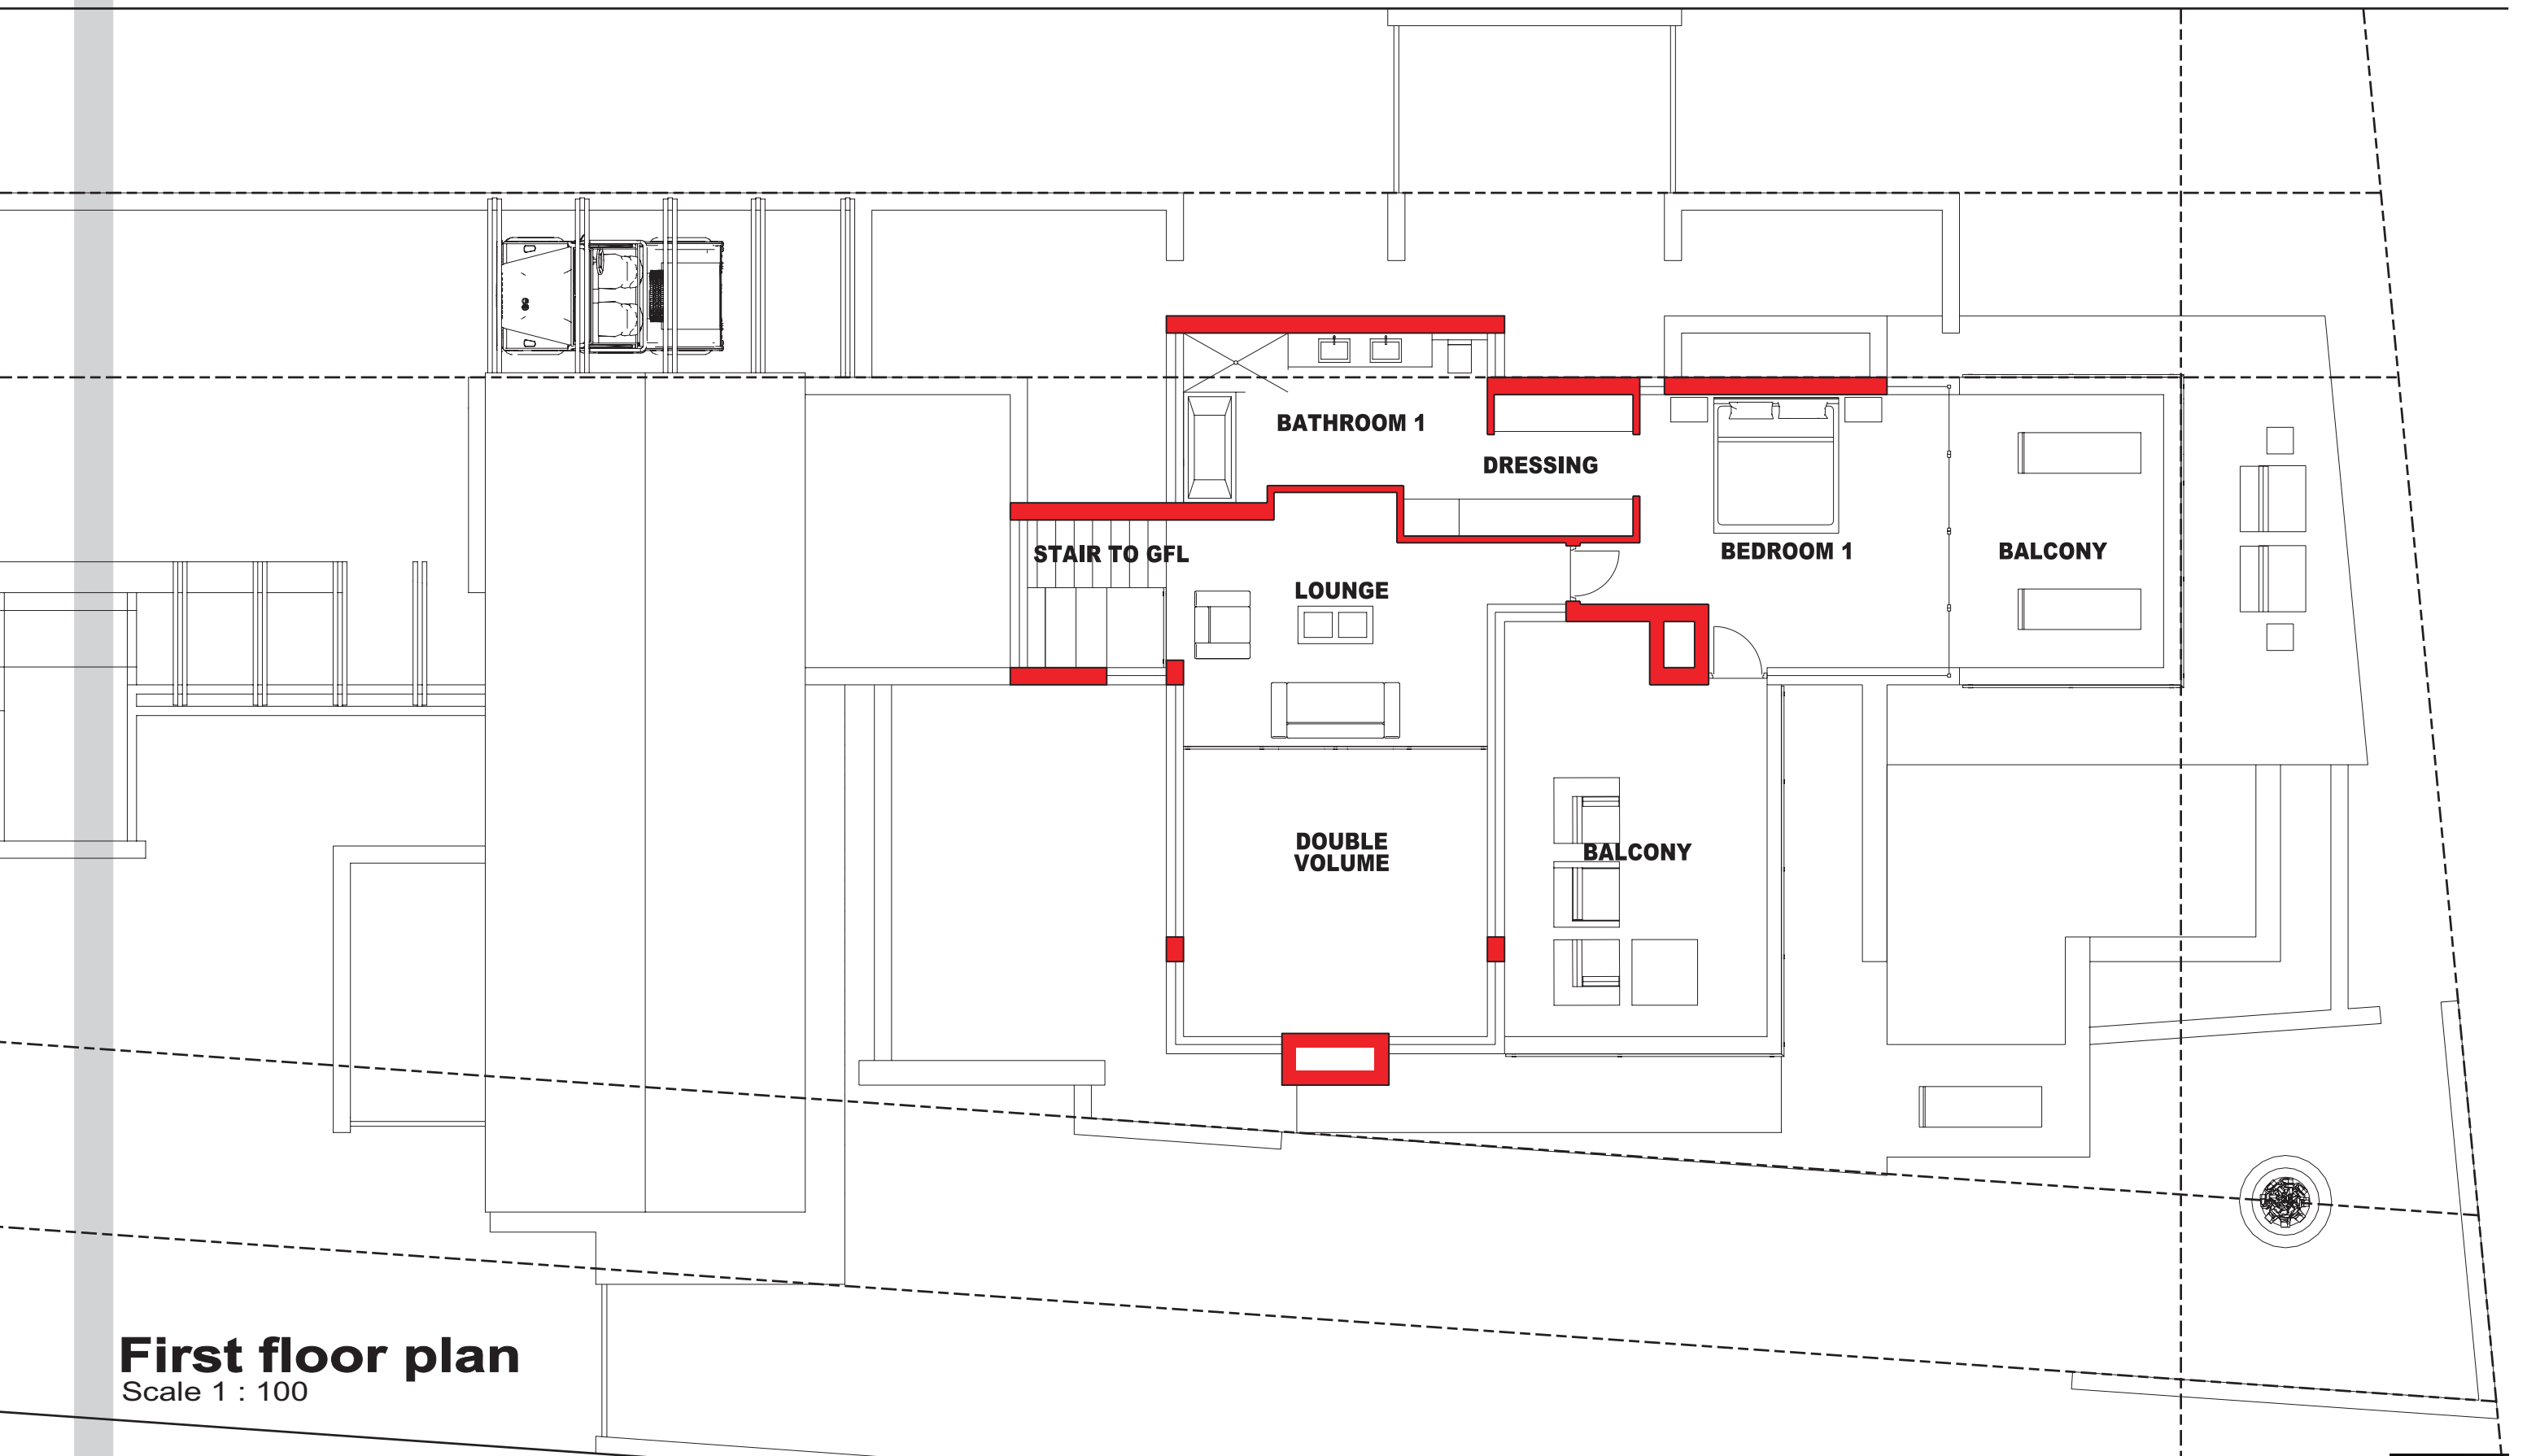

**First floor plan**  
Scale 1 : 100

**BENGUELA COVE**  
WINELANDS ESTATE - HERMANUS

**ERF 164**

25 - 05 - 2009