

Ground floor plan

Scale 1 : 100

BENGUELA COVE


WINELANDS ESTATE - HERMANUS

ERF 172

25 - 05 - 2009

2space
Inc.

ARCHITECTS
INTERIOR DESIGN

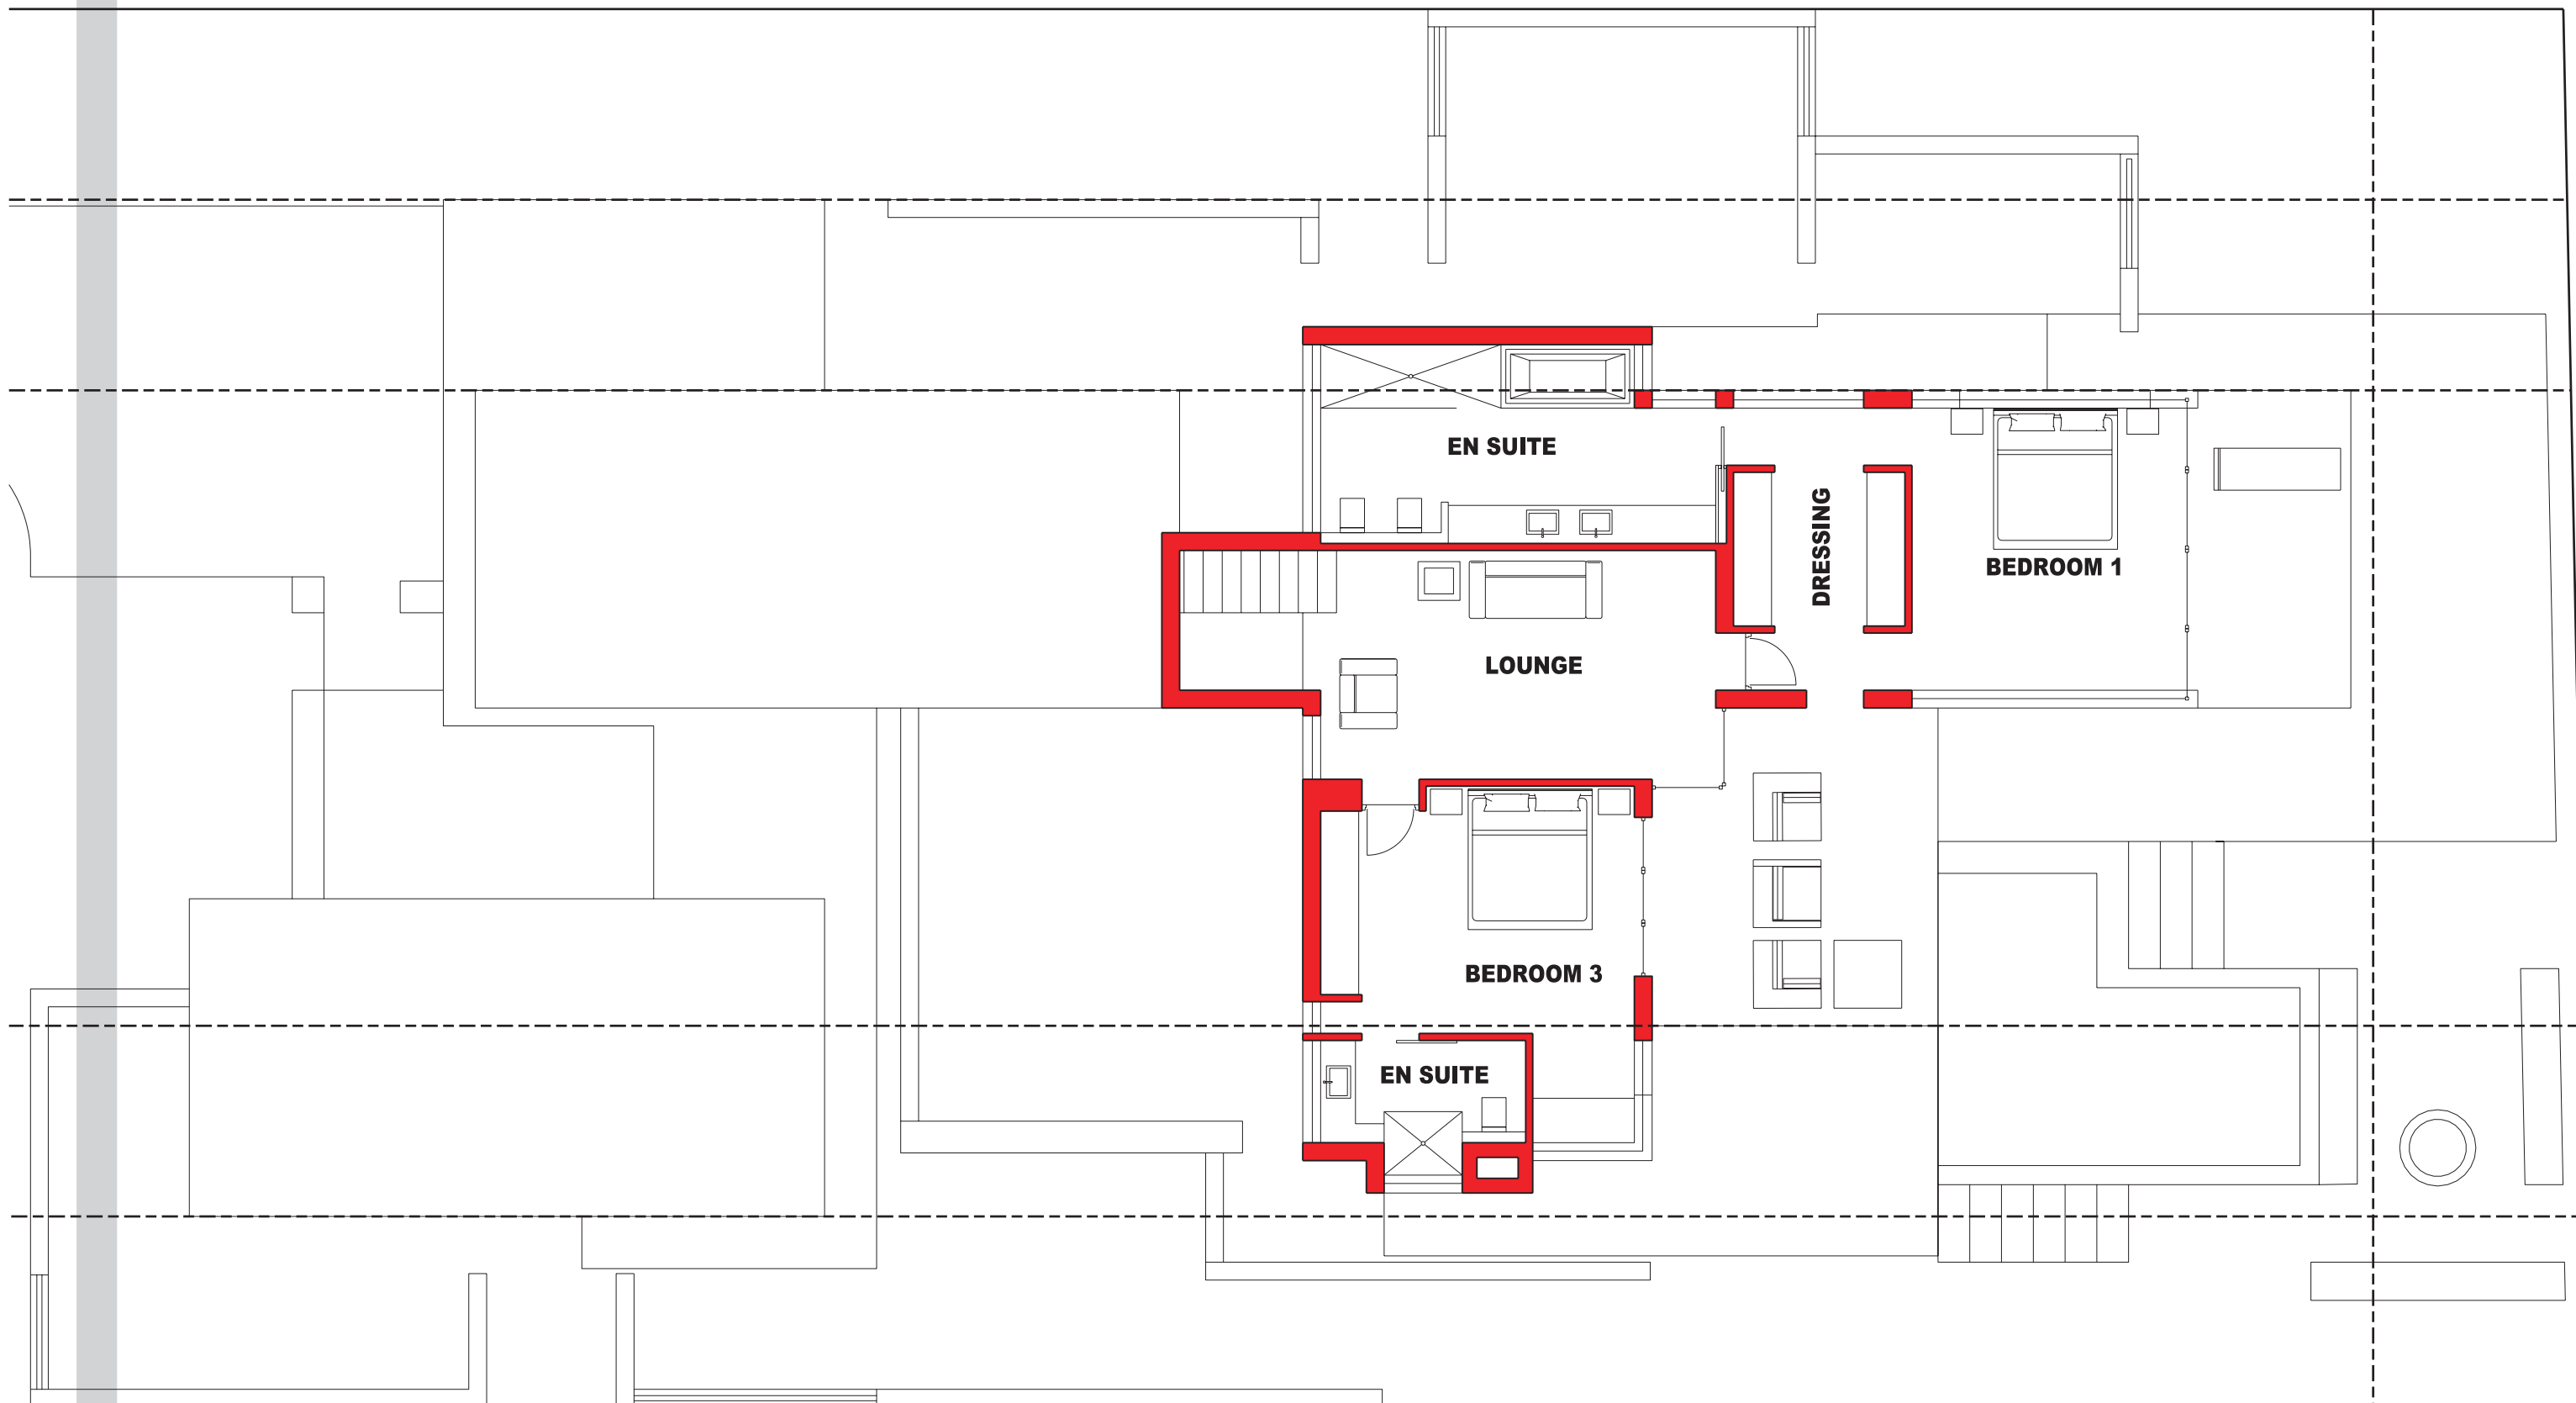

First floor plan

Scale 1 : 100

BENGUELA COVE

WINELANDS ESTATE - HERMANUS

ERF 172

25 - 05 - 2009

2space
Inc.

ARCHITECTS
INTERIOR DESIGN